



SNAP-LOCK FASCIA

- 24 GA. STEEL
- 22 GA. STEEL CLEAT
- CONTINUOUS FRONT FACE CLEAT

ANSI/SPRI ES-1
TESTED RESISTANCE

130 LBS./SQ. FT.

UL-44

5/21/19

24 GAUGE (0.024" THICK)
GALVANIZED STEEL
CONFORMING TO ASTM A653

22 GAUGE (0.030" THICK)
GALVANIZED STEEL
CONFORMING TO ASTM A653


SINGLE PLY
FLASHING

1 1/2" LONG S.S.
RING SHANK
ROOF NAIL AT 24"
O.C.

1 1/2" LONG S.S. RING
SHANK ROOF NAIL AT 6"
O.C.

INSTALLATION

FABRICATION

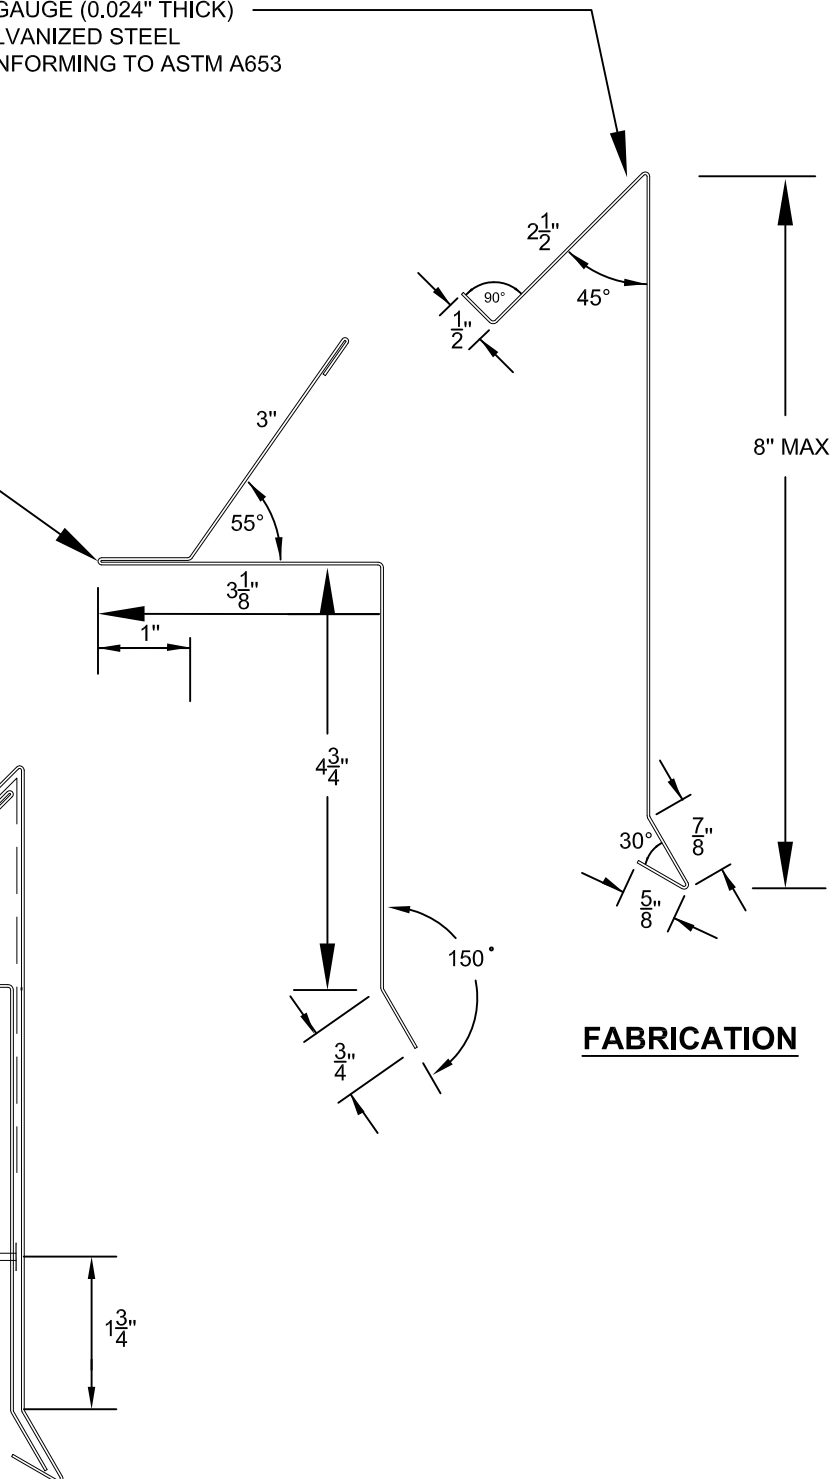




1515 Lake Wheeler Rd
Raleigh NC 27603
919-256-2270



NATIONAL ROOFING CONTRACTORS ASSOCIATION

THE NRCA ROOFING MANUAL CONSTRUCTION DETAILS	SNAP LOCK FASCIA <ul style="list-style-type: none"> • 24 GA. STEEL • 22 GA. CANT • CONTINUOUS FRONT FACE CLEAT 	ANSI/EPRI ES-1 TESTED RESISTANCE	UL-44
		130 LBS./SQ. FT.	5/21/19

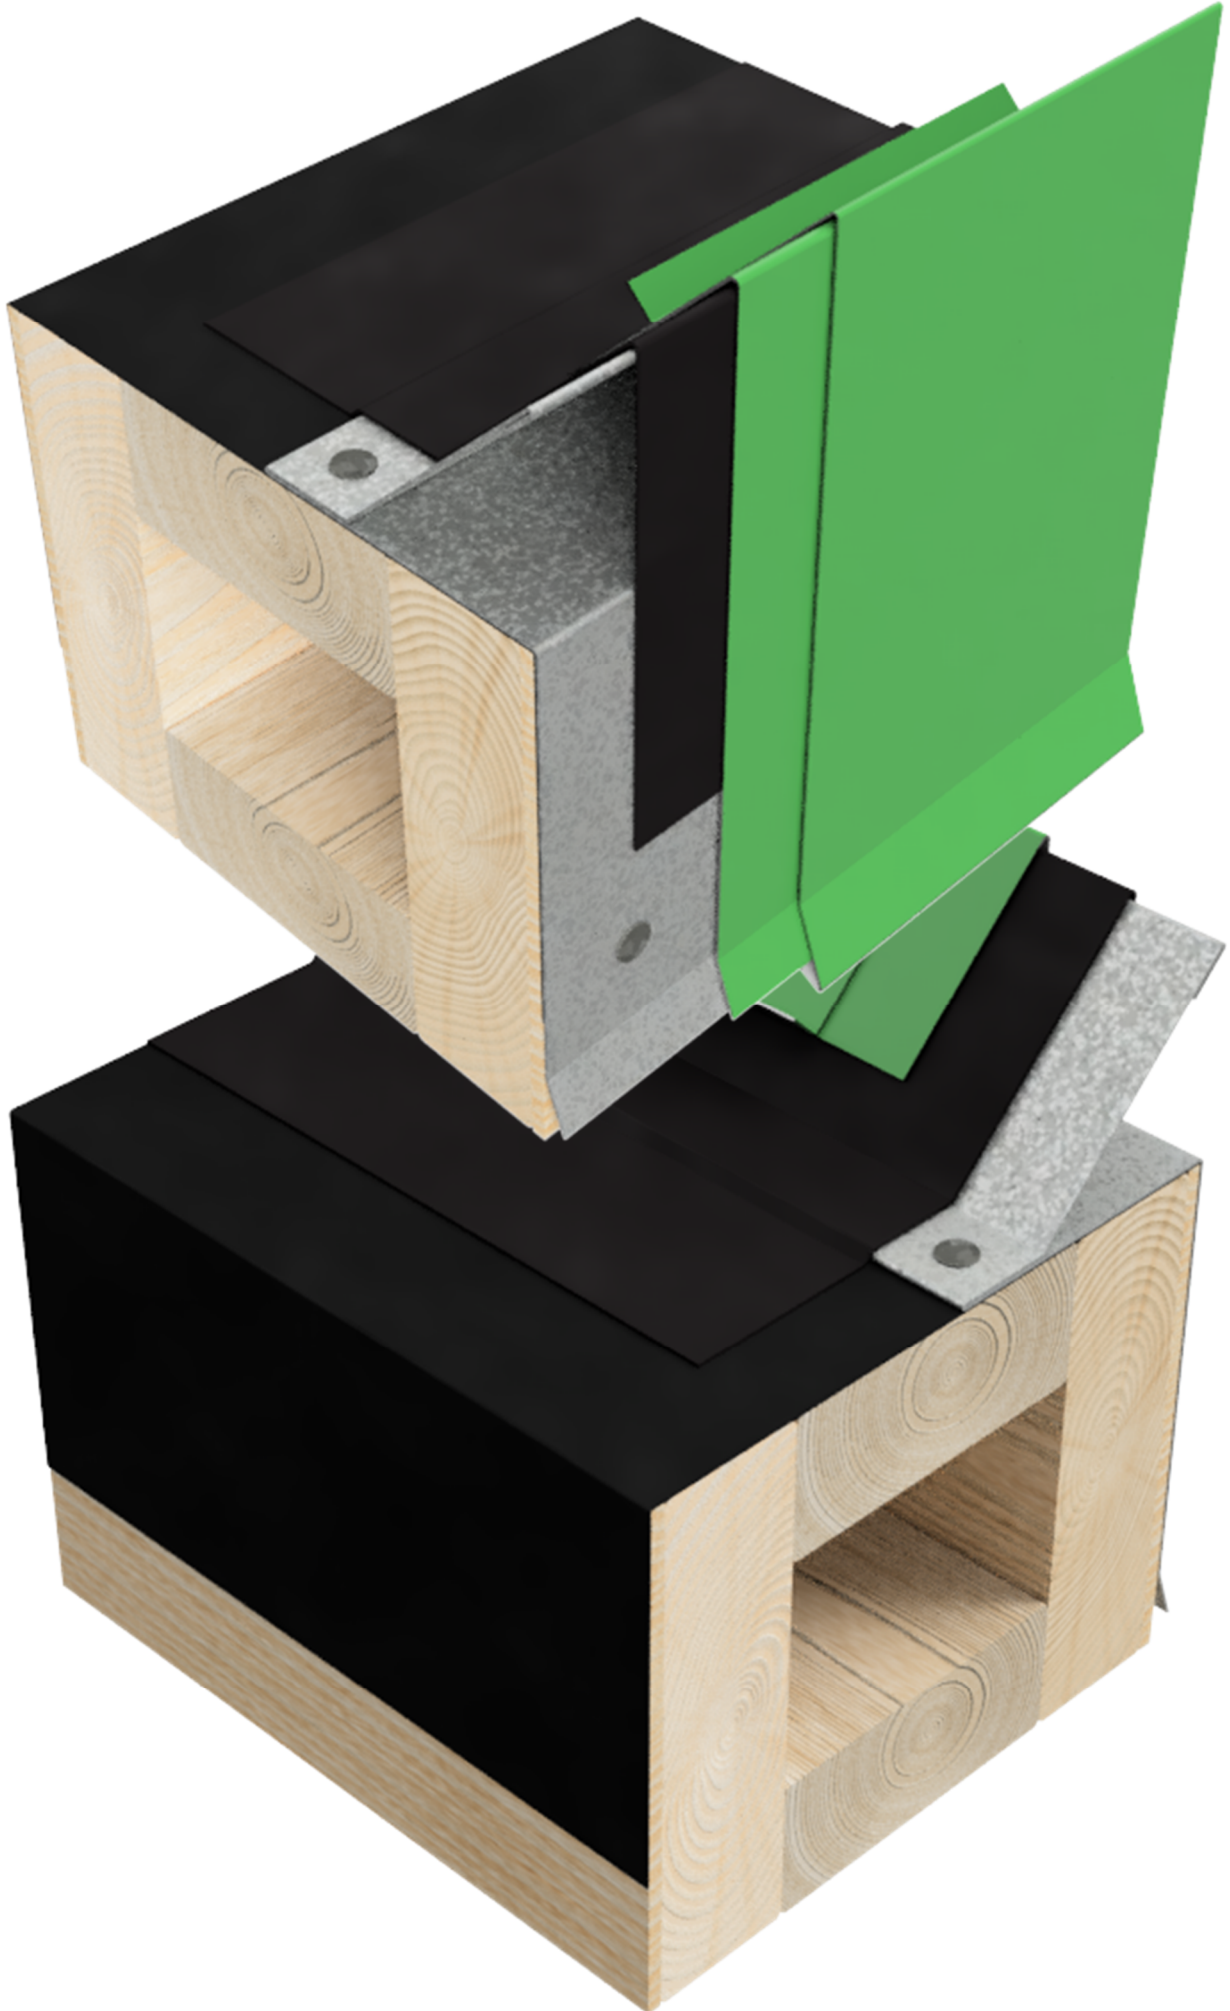

Peak Metal Products is an Authorized
Fabricator of ANSI/SPRI ES-1 UL
Approved Edge Metal Products

Always Good Work

Peak Metal is a Division of
Baker Roofing Company

